


METER PIT FOR 4" DOMESTIC W/3" or 4" COMPOUND METER & 4" to 8" FIRE LINES

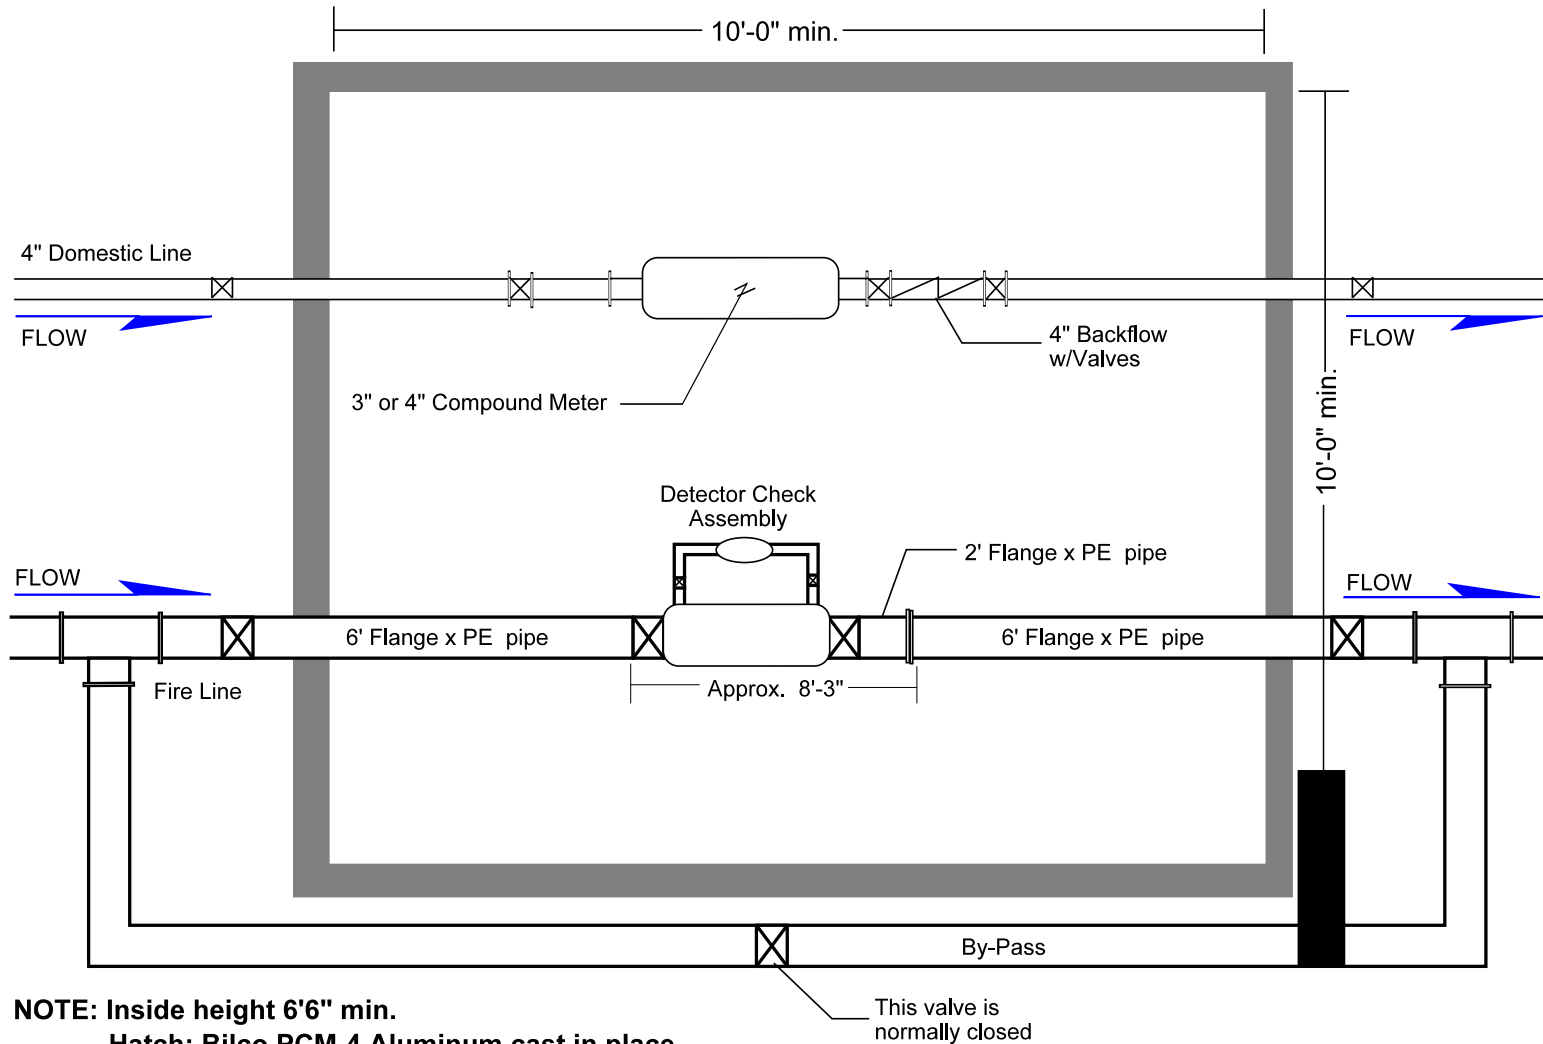

See back for additional specs.

NOTES:

1. Hatch location may be moved with Authority approval.
2. Mega-lugs must be used on all fittings and valves or the fittings must be rodded (4 min.) and anchored in concrete.
3. Concrete Thrust Blocks must be used on all underground bends & tee's.

